



decor 250 venetian blind system

Application for internal partitions with integral blinds

Typical bespoke glazed screen with
integral blinds

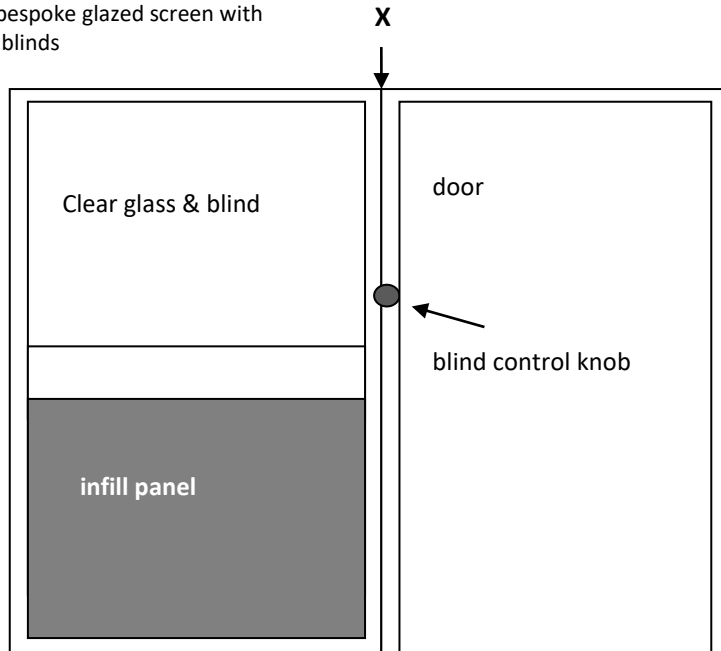

plan view at X

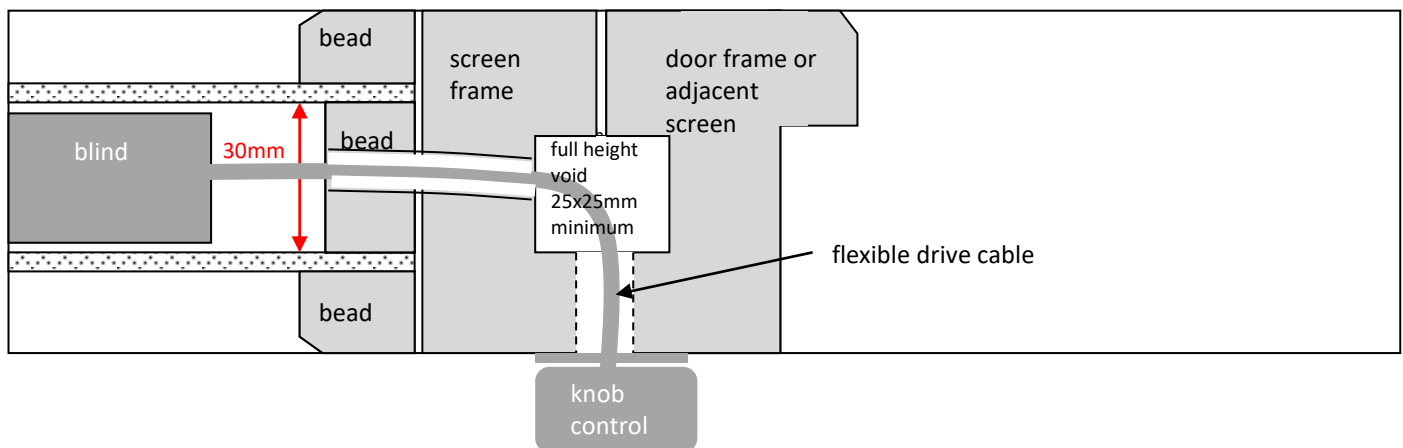

30mm cavity between glass is the only critical dimension, all others as
you would normally for timber screen

decor 250 venetian blind system
Application for internal partitions with integral blinds

Elevation view at X

